




EXISTING BLOCK PLAN  
(SCALE - 1:500)

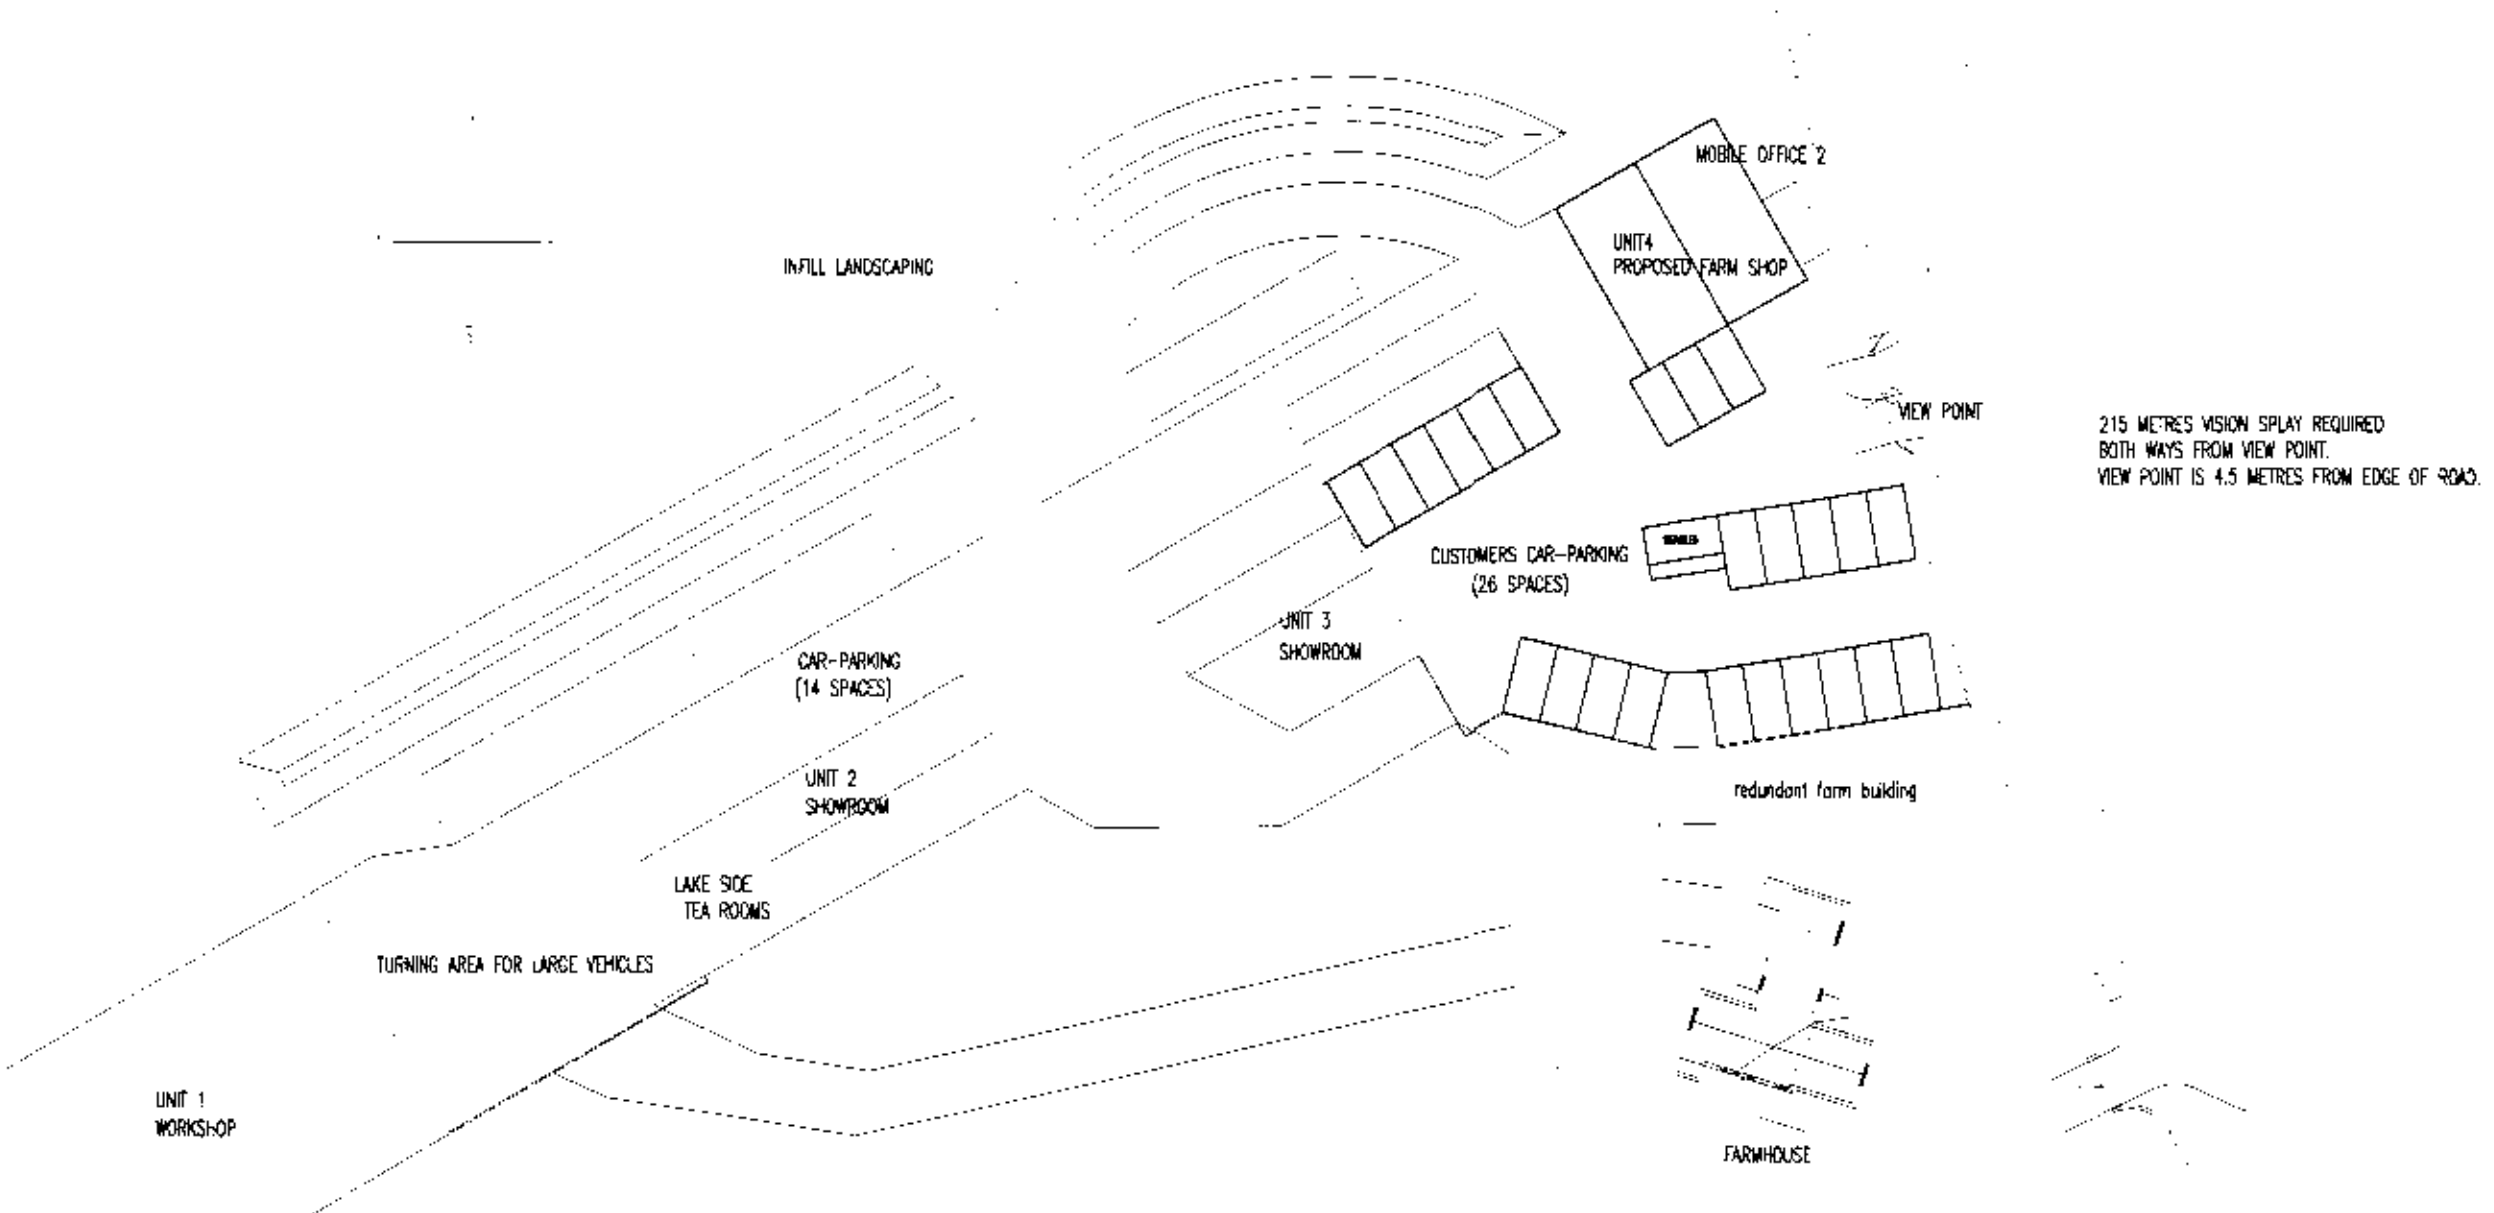

PROPOSED BLOCK PLAN

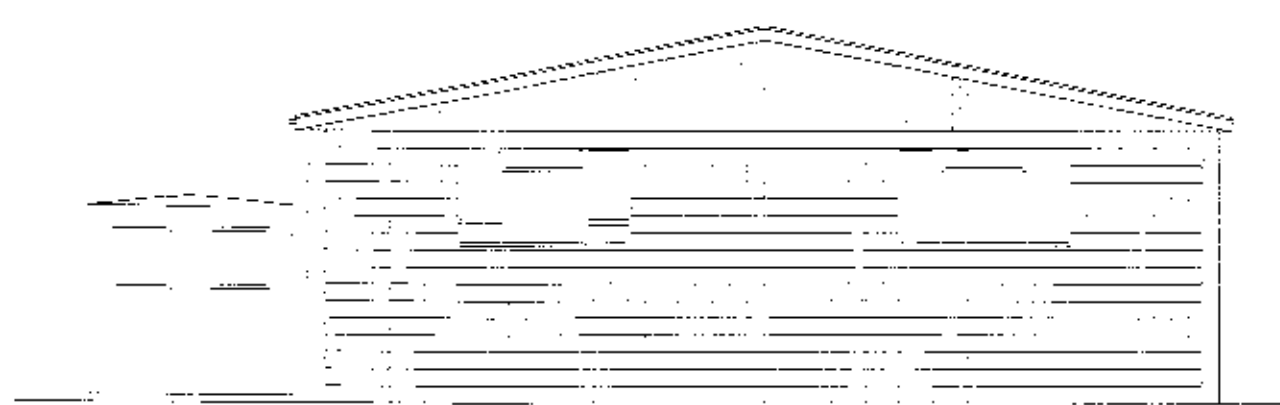


NORTH-WEST ELEVATION

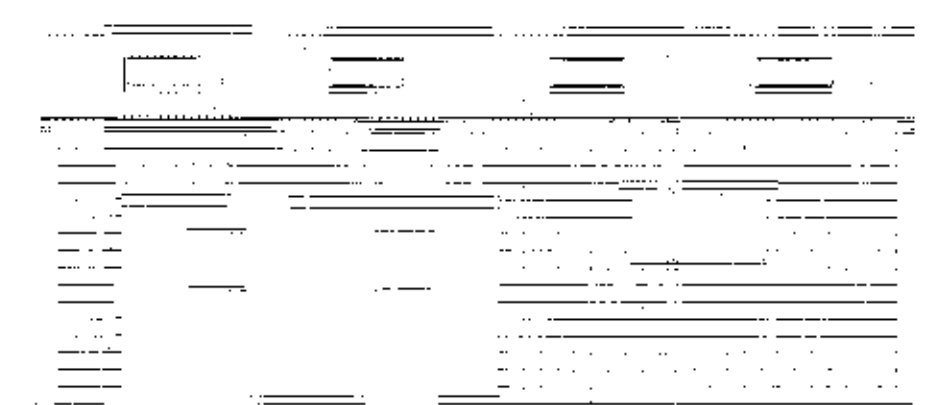

NORTH-EAST ELEVATION



SOUTH-WEST ELEVATION

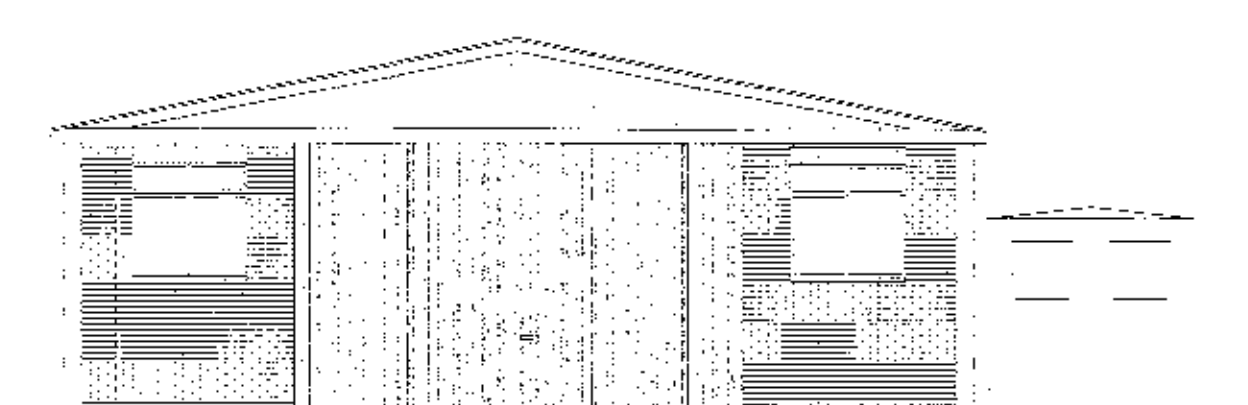


SOUTH-EAST ELEVATION

UNIT 4  
EXISTING & PROPOSED  
(127 SQ. MTRS.)



PLAN

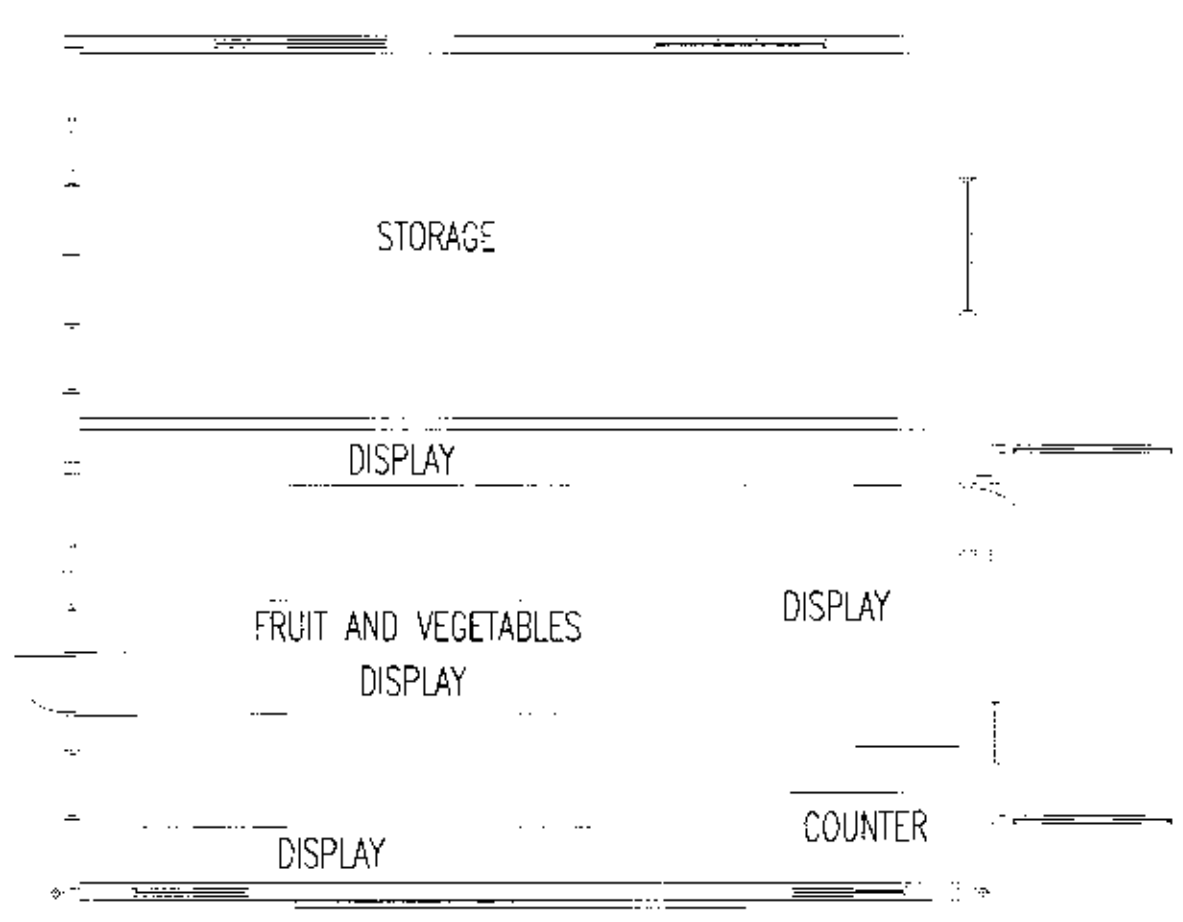

PLAN

REV	DESCRIPTION	BY	DATE
1	CLIENT		
	MR. R. McFAGAN		
	PROJECT		
	HOLMES HILL FARM HOLMES HILL, WHITESMITH EAST SUSSEX, BN8 6JA		
	TITLE		
	CHANGE OF USE UNIT 4 - STORAGE TO FARM SHOP		
	<b>PARKER DANN</b> SUITE 10, THE WATERSIDE CENTRE NORTH STREET, LEWES EAST SUSSEX, BN7 2PE TEL : 01273 478654		
DRAWN	DATE	ENC.	DATE
ALBRON	AUG 08	A. MOORE	
SCALE	CONTRACT No.		
1:100 & 1:500			
DRG No: A1-12808/01		REV -	